

STATE OF UTAH
DEPARTMENT OF NATURAL RESOURCES
DIVISION OF OIL, GAS AND MINING

FORM 3

AMENDED REPORT ☐

APPLICATION FOR PERMIT TO DRILL						1. WELL NAME and NUMBER Three Rivers Fed 34-46T-720				
2. TYPE OF WORK DRILL NEW WELL <input checked="" type="checkbox"/> REENTER P&A WELL <input type="checkbox"/> DEEPEN WELL <input type="checkbox"/>						3. FIELD OR WILDCAT THREE RIVERS				
4. TYPE OF WELL Oil Well Coalbed Methane Well: NO						5. UNIT or COMMUNITIZATION AGREEMENT NAME				
6. NAME OF OPERATOR ULTRA RESOURCES INC						7. OPERATOR PHONE 303 645-9809				
8. ADDRESS OF OPERATOR 116 Inverness Drive East, Suite #400, Englewood, CO, 80112						9. OPERATOR E-MAIL kbott@ultrapetroleum.com				
10. MINERAL LEASE NUMBER (FEDERAL, INDIAN, OR STATE) UTU85592			11. MINERAL OWNERSHIP FEDERAL <input checked="" type="checkbox"/> INDIAN <input type="checkbox"/> STATE <input type="checkbox"/> FEE <input type="checkbox"/>			12. SURFACE OWNERSHIP FEDERAL <input checked="" type="checkbox"/> INDIAN <input type="checkbox"/> STATE <input type="checkbox"/> FEE <input type="checkbox"/>				
13. NAME OF SURFACE OWNER (if box 12 = 'fee')						14. SURFACE OWNER PHONE (if box 12 = 'fee')				
15. ADDRESS OF SURFACE OWNER (if box 12 = 'fee')						16. SURFACE OWNER E-MAIL (if box 12 = 'fee')				
17. INDIAN ALLOTTEE OR TRIBE NAME (if box 12 = 'INDIAN')			18. INTEND TO COMMINGLE PRODUCTION FROM MULTIPLE FORMATIONS YES <input type="checkbox"/> (Submit Commingling Application) NO <input checked="" type="checkbox"/>			19. SLANT VERTICAL <input type="checkbox"/> DIRECTIONAL <input checked="" type="checkbox"/> HORIZONTAL <input type="checkbox"/>				

20. LOCATION OF WELL	FOOTAGES	QTR-QTR	SECTION	TOWNSHIP	RANGE	MERIDIAN
LOCATION AT SURFACE	1079 FSL 195 FWL	SWSW	35	7.0 S	20.0 E	S
Top of Uppermost Producing Zone	1340 FSL 660 FEL	SESE	34	7.0 S	20.0 E	S
At Total Depth	1340 FSL 660 FEL	SESE	34	7.0 S	20.0 E	S

21. COUNTY UINTAH		22. DISTANCE TO NEAREST LEASE LINE (Feet) 660		23. NUMBER OF ACRES IN DRILLING UNIT 40	
		25. DISTANCE TO NEAREST WELL IN SAME POOL (Applied For Drilling or Completed) 40		26. PROPOSED DEPTH MD: 7101 TVD: 6974	
27. ELEVATION - GROUND LEVEL 4789		28. BOND NUMBER UTB000593		29. SOURCE OF DRILLING WATER / WATER RIGHTS APPROVAL NUMBER IF APPLICABLE 49-2262	

Hole, Casing, and Cement Information										
String	Hole Size	Casing Size	Length	Weight	Grade & Thread	Max Mud Wt.	Cement	Sacks	Yield	Weight
Cond	20	16	0 - 100	109.0	C-75 Casing/Tubing	8.8	Class G	550	1.16	15.8
Surf	11	8.625	0 - 1000	24.0	J-55 LT&C	8.8	Class G	550	1.16	15.8
Prod	7.875	5.5	0 - 5101	17.0	J-55 LT&C	10.0	Unknown	270	2.01	12.0
			5101 - 7101	17.0	N-80 LT&C	10.0	Unknown	450	1.349	14.0


ATTACHMENTS

VERIFY THE FOLLOWING ARE ATTACHED IN ACCORDANCE WITH THE UTAH OIL AND GAS CONSERVATION GENERAL RULES

<input checked="" type="checkbox"/> WELL PLAT OR MAP PREPARED BY LICENSED SURVEYOR OR ENGINEER	<input checked="" type="checkbox"/> COMPLETE DRILLING PLAN
<input type="checkbox"/> AFFIDAVIT OF STATUS OF SURFACE OWNER AGREEMENT (IF FEE SURFACE)	<input type="checkbox"/> FORM 5. IF OPERATOR IS OTHER THAN THE LEASE OWNER
<input checked="" type="checkbox"/> DIRECTIONAL SURVEY PLAN (IF DIRECTIONALLY OR HORIZONTALLY DRILLED)	<input checked="" type="checkbox"/> TOPOGRAPHICAL MAP

NAME Jenna Anderson	TITLE Permitting Assistant	PHONE 303 645-9804
SIGNATURE	DATE 10/09/2015	EMAIL janderson@ultrapetroleum.com
API NUMBER ASSIGNED 43047554720000	APPROVAL Permit Manager	

T7S, R20E, S.L.B.&M.

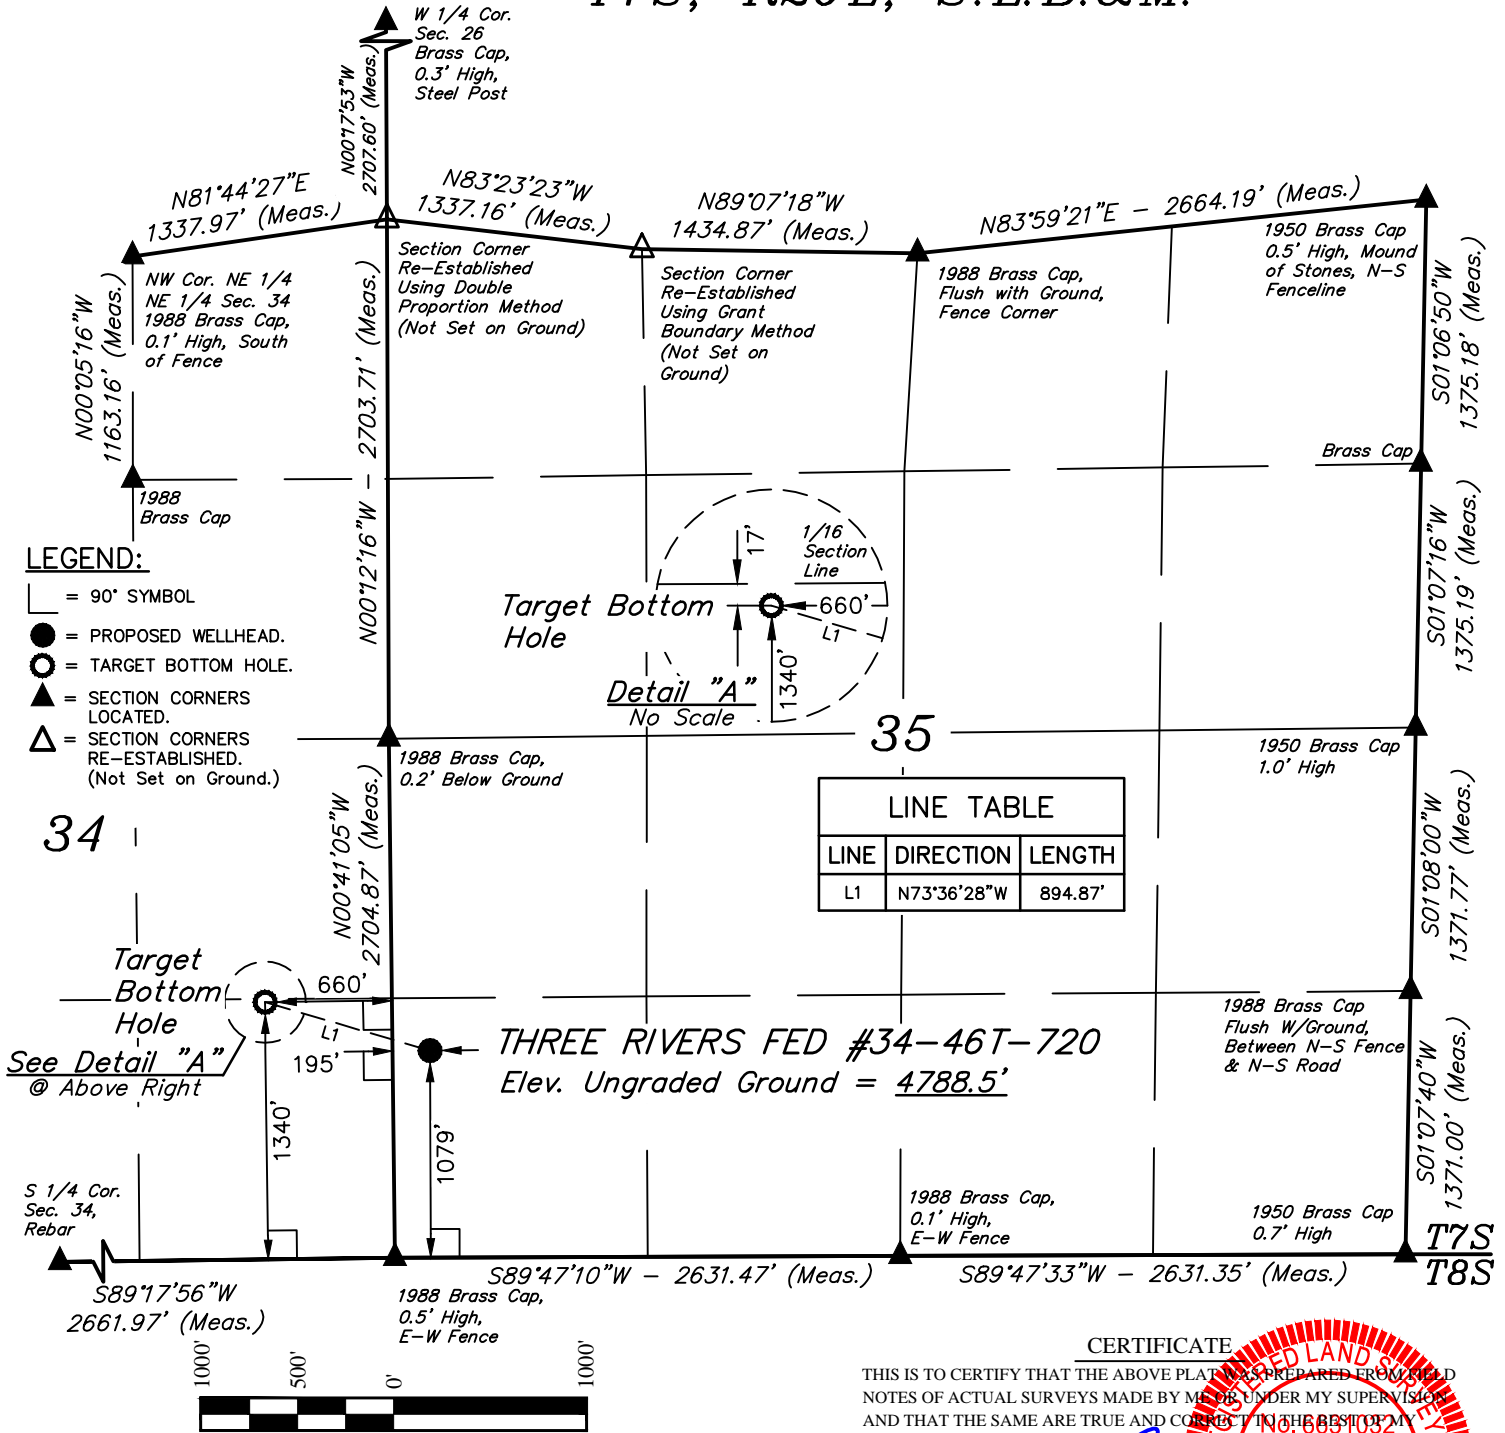

NAD 83 (TARGET BOTTOM HOLE)	NAD 83 (SURFACE LOCATION)
LATITUDE = 40°09'46.09" (40.162803)	LATITUDE = 40°09'43.59" (40.162108)
LONGITUDE = 109°38'51.94" (109.647761)	LONGITUDE = 109°38'40.89" (109.644692)
UTM, NAD 83, (ZONE 12 Meters)	UTM, NAD 83, (ZONE 12 Meters)
N: 4446703.50 E: 615153.94	N: 4446630.40 E: 615416.51

BASIS OF BEARINGS
BASIS OF BEARINGS IS A G.P.S. OBSERVATION

BASIS OF ELEVATION


BENCH MARK (38EAM) LOCATED IN THE SW 1/4 OF SECTION 9, T7S, R20E, S.L.B.&M. TAKEN FROM THE PELICAN LAKE, QUADRANGLE, UTAH, UTAH COUNTY, 7.5 MINUTE QUAD (TOPOGRAPHIC MAP) PUBLISHED BY THE UNITED STATES DEPARTMENT OF THE INTERIOR, GEOLOGICAL SURVEY. SAID ELEVATION IS MARKED AS BEING 4942 FEET.



UELS, LLC
Corporate Office * 85 South 200 East
Vernal, UT 84078 * (435) 789-1017



CERTIFICATE
THIS IS TO CERTIFY THAT THE ABOVE PLAT WAS PREPARED FROM FIELD NOTES OF ACTUAL SURVEYS MADE BY ME OR UNDER MY SUPERVISION, AND THAT THE SAME ARE TRUE AND CORRECT TO THE BEST OF MY KNOWLEDGE AND BELIEF.

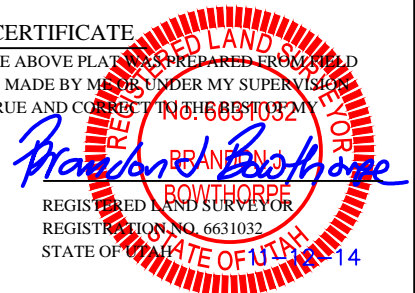

ULTRA RESOURCES, INC.

THREE RIVERS FED #34-46T-720
SW 1/4 SW 1/4, SECTION 35, T7S, R20E, S.L.B.&M.
UINTAH COUNTY, UTAH

SURVEYED BY: M.P., S.G.	SURVEY DATE: 10-07-14
DRAWN BY: H.W.	DATE DRAWN: 10-21-14
SCALE: 1" = 1000'	REVISED: 00-00-00

WELL LOCATION PLAT